

APPLICABLE CODES

BUILDING CODE: 2021 ARKANSAS FIRE PREVENTION CODE, VOLUME II - BUILDING
 LIFE SAFETY CODE: 2021 ARKANSAS FIRE PREVENTION CODE, VOLUME II - BUILDING
 ENERGY CODE: 2009 IECC
 ACCESSIBILITY REQ.: 2021 ARKANSAS FIRE PREVENTION CODE, VOLUME II - BUILDING, CHAPTER 11

BUILDING CODE INFORMATION

CONSTRUCTION TYPE: VB
 OCCUPANCY CLASSIFICATION: B
 OCCUPANT LOAD: 51
 REQUIRED EXIT WIDTH: 10.2"
 ALLOWED HEIGHT: 40 ft
 ALLOWED AREA: 9,000 s.f.

ENERGY CODE INFORMATION

CLIMATE ZONE: 4
 ROOF INSULATION: R-13
 WALL INSULATION: R-13
 BELOW-GRADE WALL INSUL.: NR
 FLOOR INSULATION: NR
 OPAQUE DOORS: U 0.55
 ROLL-UP & SLIDING DOORS: R-13
 FIXED WINDOWS: U 0.55
 OPERABLE WINDOWS: U 0.55
 ENTRANCE DOORS: U 0.85
 SOLAR HEAT GAIN CO.: NR


PLUMBING CODE INFORMATION

WOMEN'S TOILETS: 1
 WOMEN'S LAVATORIES: 1
 MEN'S TOILETS: 1
 MEN'S LAVATORIES: 1
 UNISEX TOILETS: 1
 UNISEX LAVATORIES: 1
 MOP SINKS: 1
 DRINKING FOUNTAINS: 4

BUILDING CODE INFORMATION

NO MORE THAN 15 GALLONS TOTAL OF GAS AND OIL (NEW AND USED) CAN BE STORED AT ANY GIVEN TIME OUTSIDE OF THE BUILDING

LS_Path of Travel_Egress			
EXIT ROUTE	Type	Exit Travel Type	DISTANCE

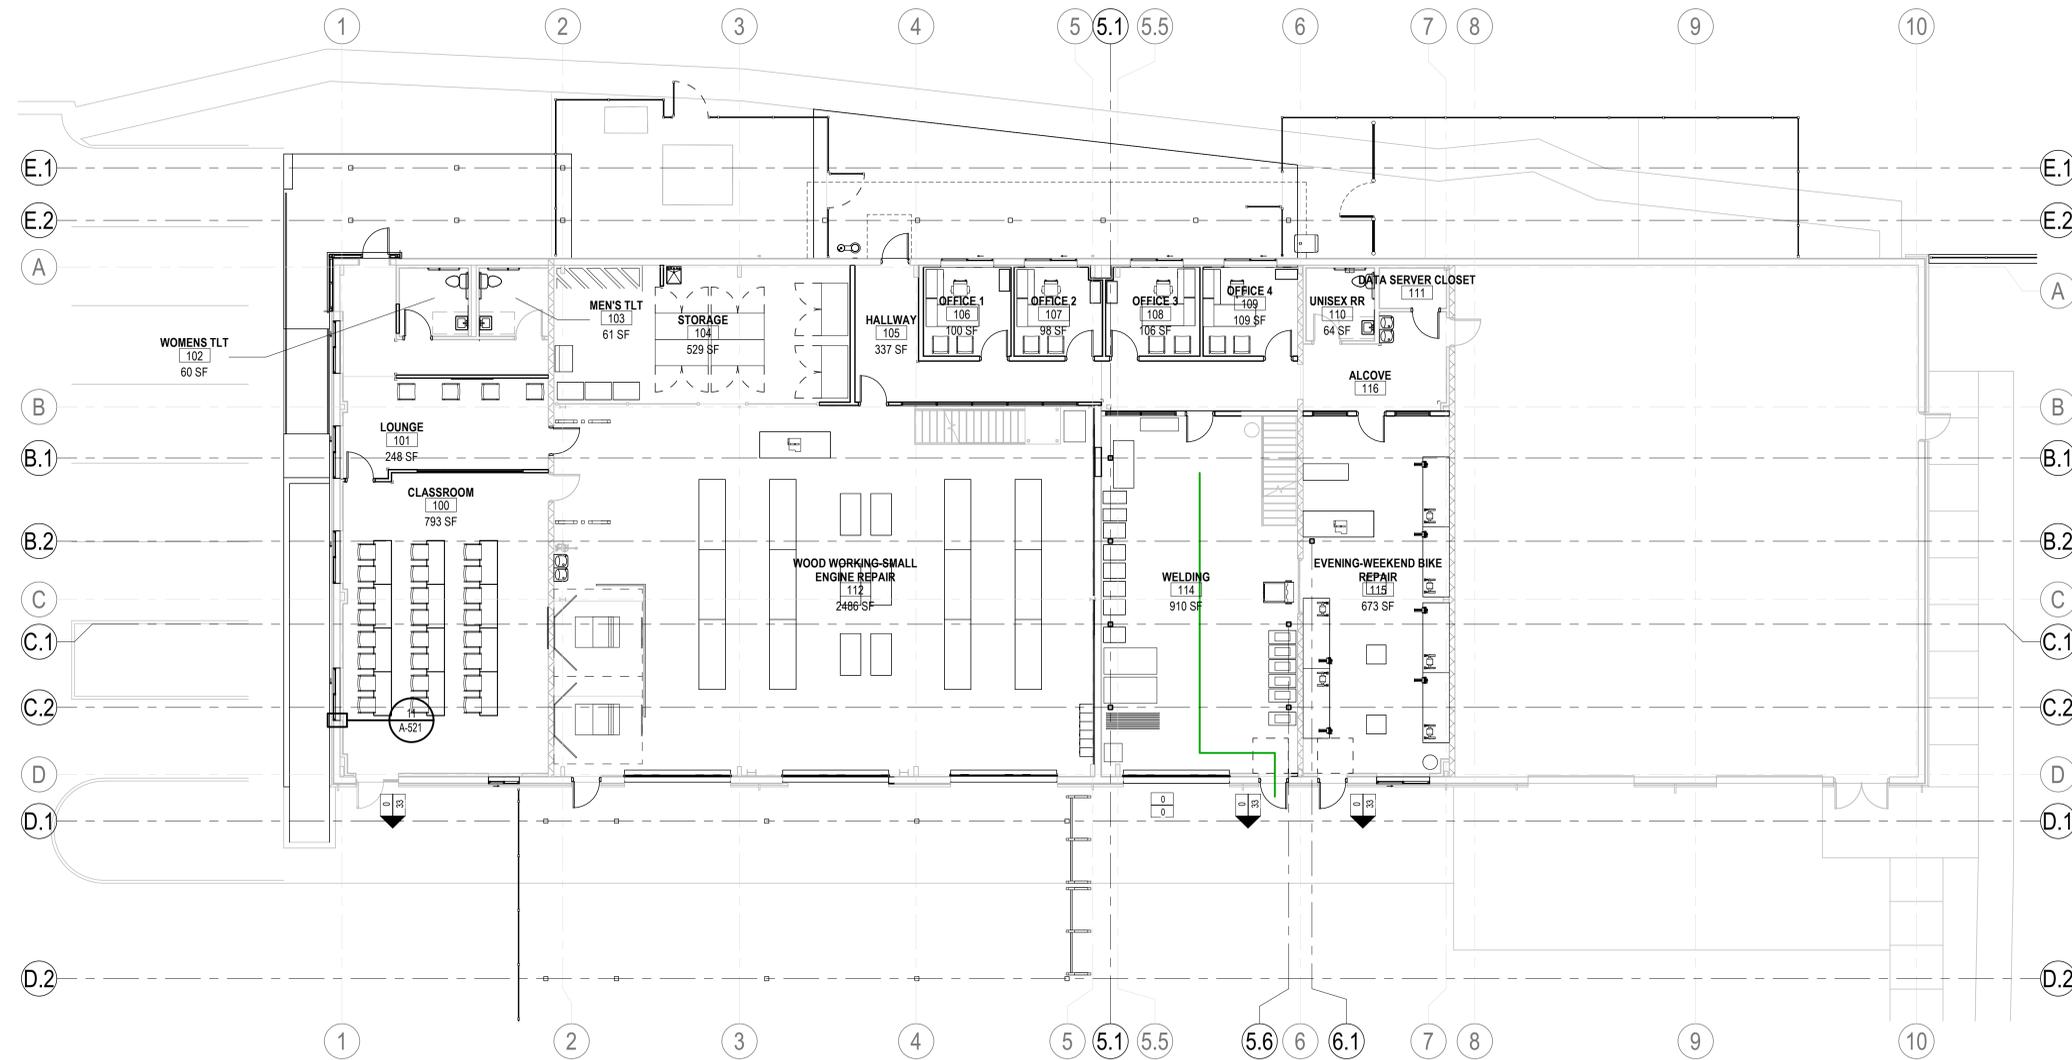

1 FIRST FLOOR LIFE SAFETY PLAN
 1/8" = 1'-0"




NWACC ITSTI BIKE LAB
 NORTHWEST ARKANSAS COMMUNITY COLLEGE
 1 COLLEGE DRIVE
 BENTONVILLE, ARKANSAS 72712

Design Phase
CONSTRUCTION DOCUMENTS

Revisions

No.	Date	Description

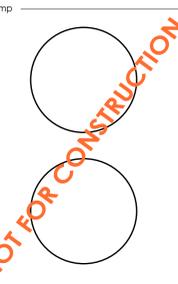

Notes
 1. CROMWELL ARCHITECTS ENGINEERS, INC. ALL RIGHTS RESERVED
 2. THIS SHEET DESIGNED FOR COLOR PRINTING. CRITICAL INFORMATION MAY BE LOST WITH BLACK AND WHITE PRINTING.
 Project Number: 2023-049
 Issue Date: 06-30-2023
 Sheet Title: LIFE SAFETY & CODE INFORMATION

Sheet Number
G1001




NWACC ITSTI BIKE LAB
 NORTHWEST ARKANSAS COMMUNITY COLLEGE
 1 COLLEGE DRIVE
 BENTONVILLE, ARKANSAS 72712

Design Phase
CONSTRUCTION DOCUMENTS

Revisions

No.	Date	Description

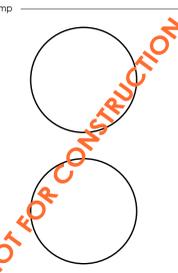


Notes
 1. CROMWELL ARCHITECTS ENGINEERS, INC. ALL RIGHTS RESERVED
 2. THIS SHEET DESIGNED FOR COLOR PRINTING. CRITICAL INFORMATION MAY BE LOST WITH BLACK AND WHITE PRINTING.

Project Number **2023-049**
 Issue Date **06-30-2023**



EXTERIOR ELEVATIONS

Sheet Number



A-201

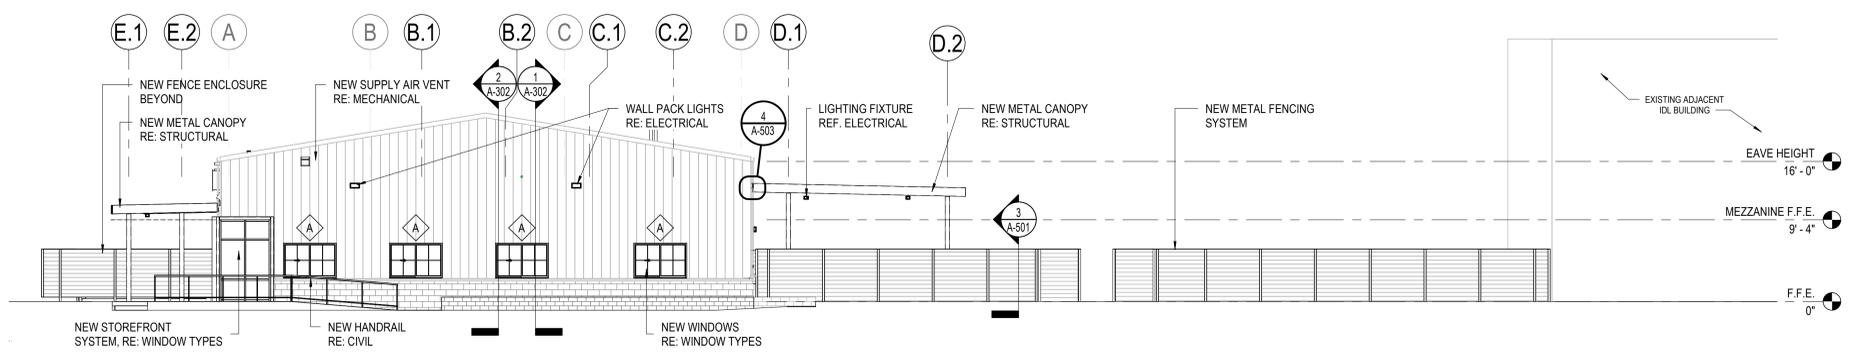



4 ELEVATION - WEST
 1/8" = 1'-0"

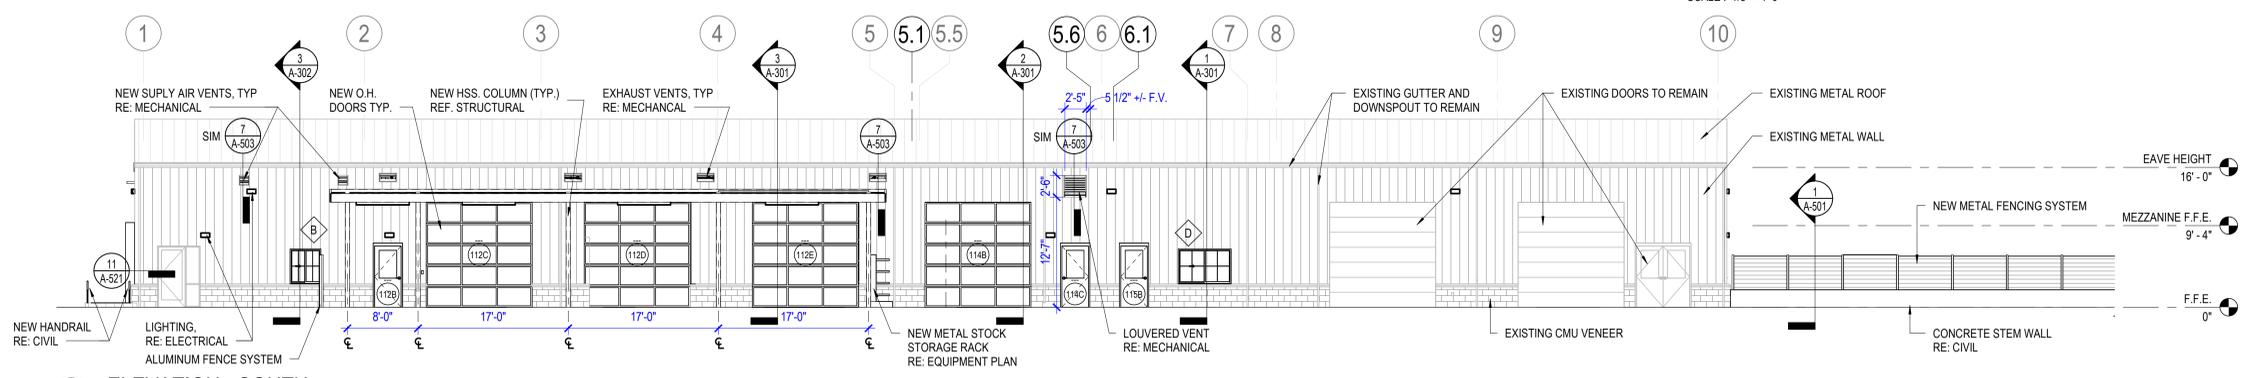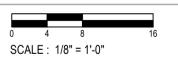


3 ELEVATION - SOUTH
 1/8" = 1'-0"

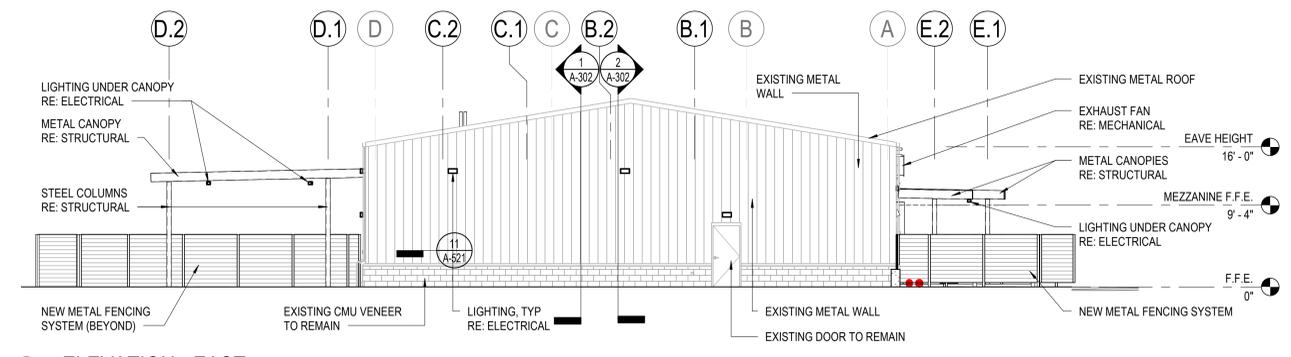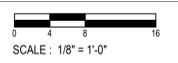

2 ELEVATION - EAST
 1/8" = 1'-0"

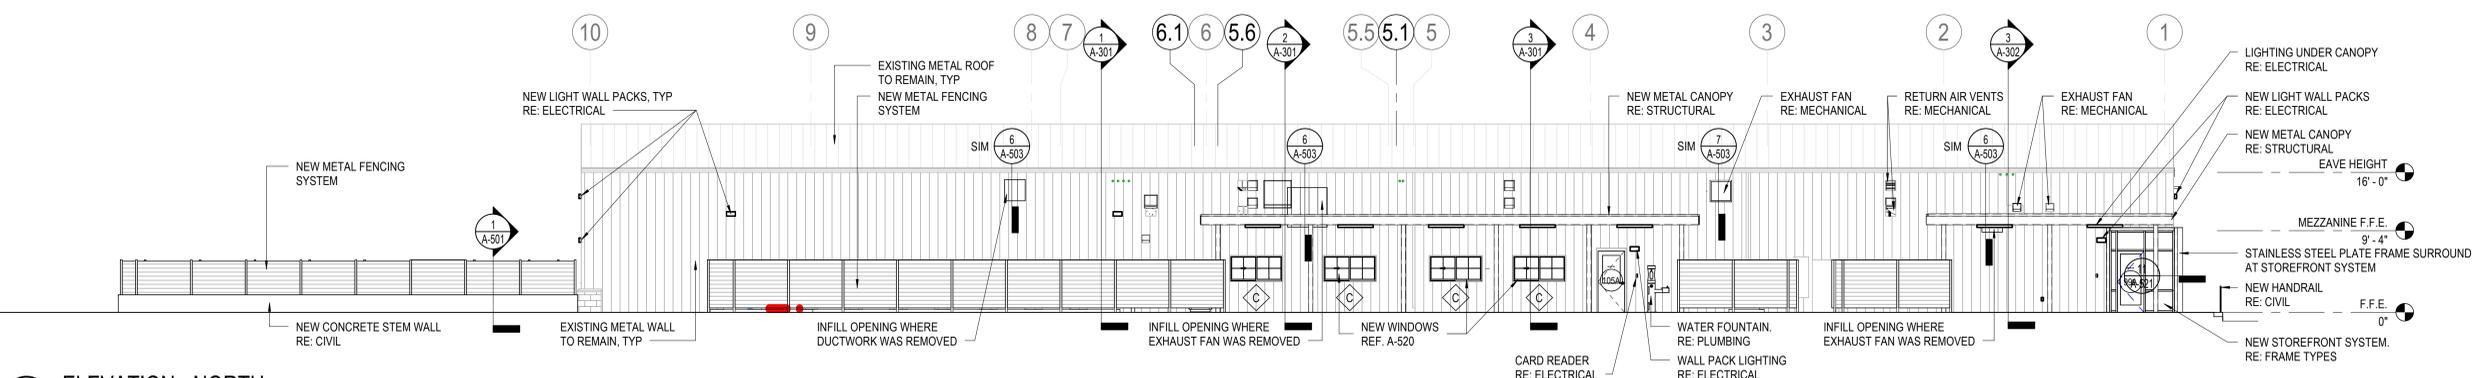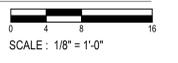

1 ELEVATION - NORTH
 1/8" = 1'-0"

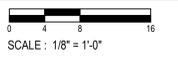




NWACC ITSTI BIKE LAB
 NORTHWEST ARKANSAS COMMUNITY COLLEGE
 1 COLLEGE DRIVE
 BENTONVILLE, ARKANSAS 72712

Design Phase
CONSTRUCTION DOCUMENTS

Revisions	No.	Date	Description

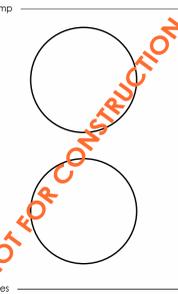


Notes
 1. CROMWELL ARCHITECTS ENGINEERS, INC. ALL RIGHTS RESERVED
 2. THIS SHEET DESIGNED FOR COLOR PRINTING. CRITICAL INFORMATION MAY BE LOST WITH BLACK AND WHITE PRINTING.
 Project Number **2023-049**
 Issue Date **06-30-2023**
 Sheet Title



BUILDING SECTIONS

Sheet Number



A-302

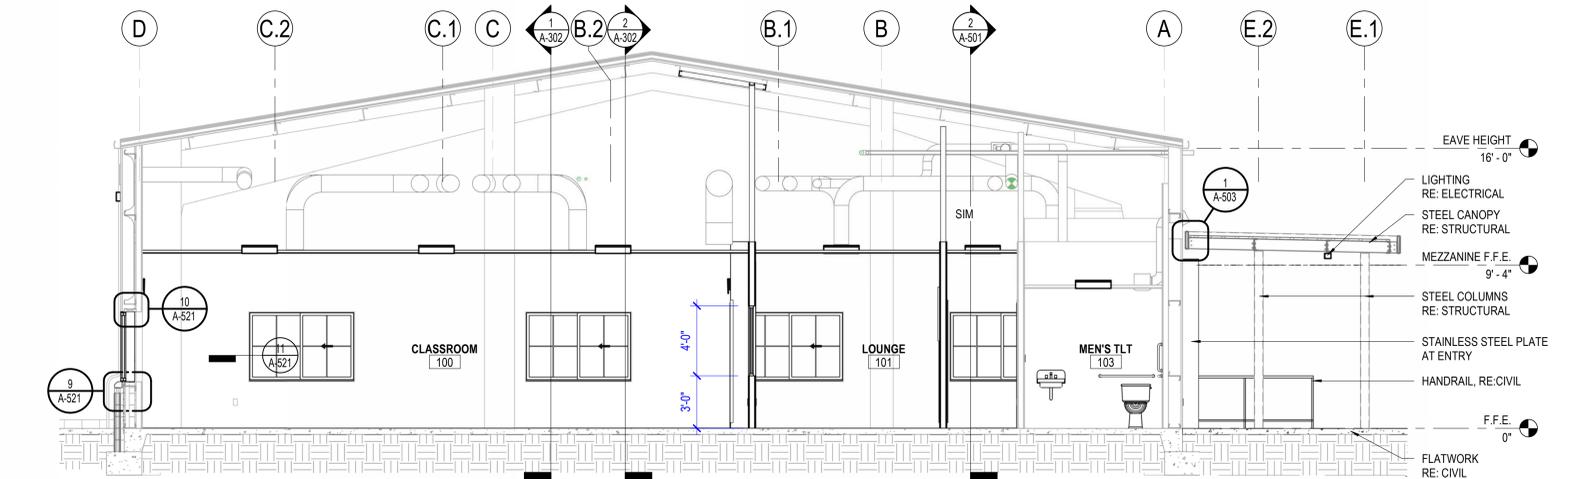

3 BUILDING SECTION - CLASSROOM
 1/4" = 1'-0"

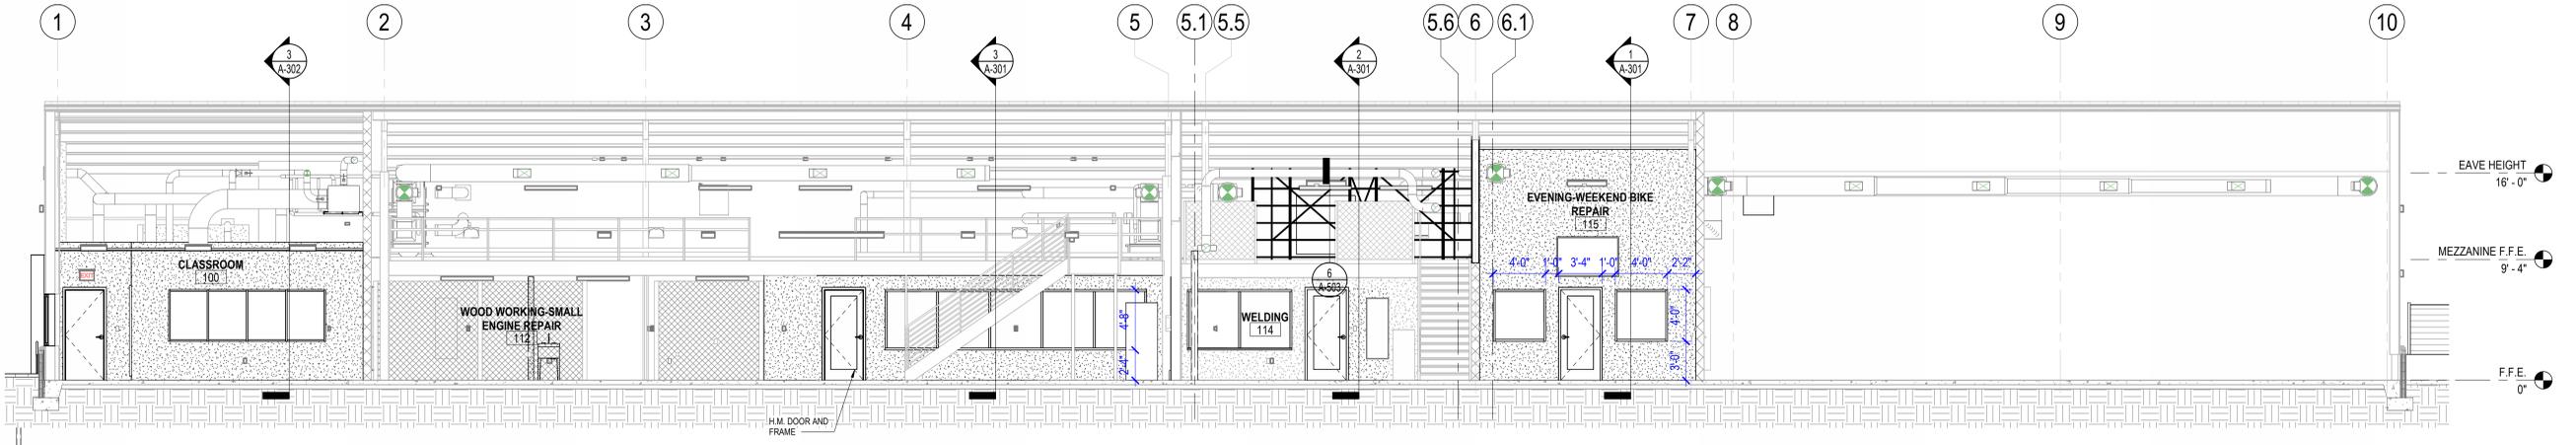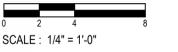

2 BUILDING SECTION - LONGITUDINAL NORTH
 3/16" = 1'-0"

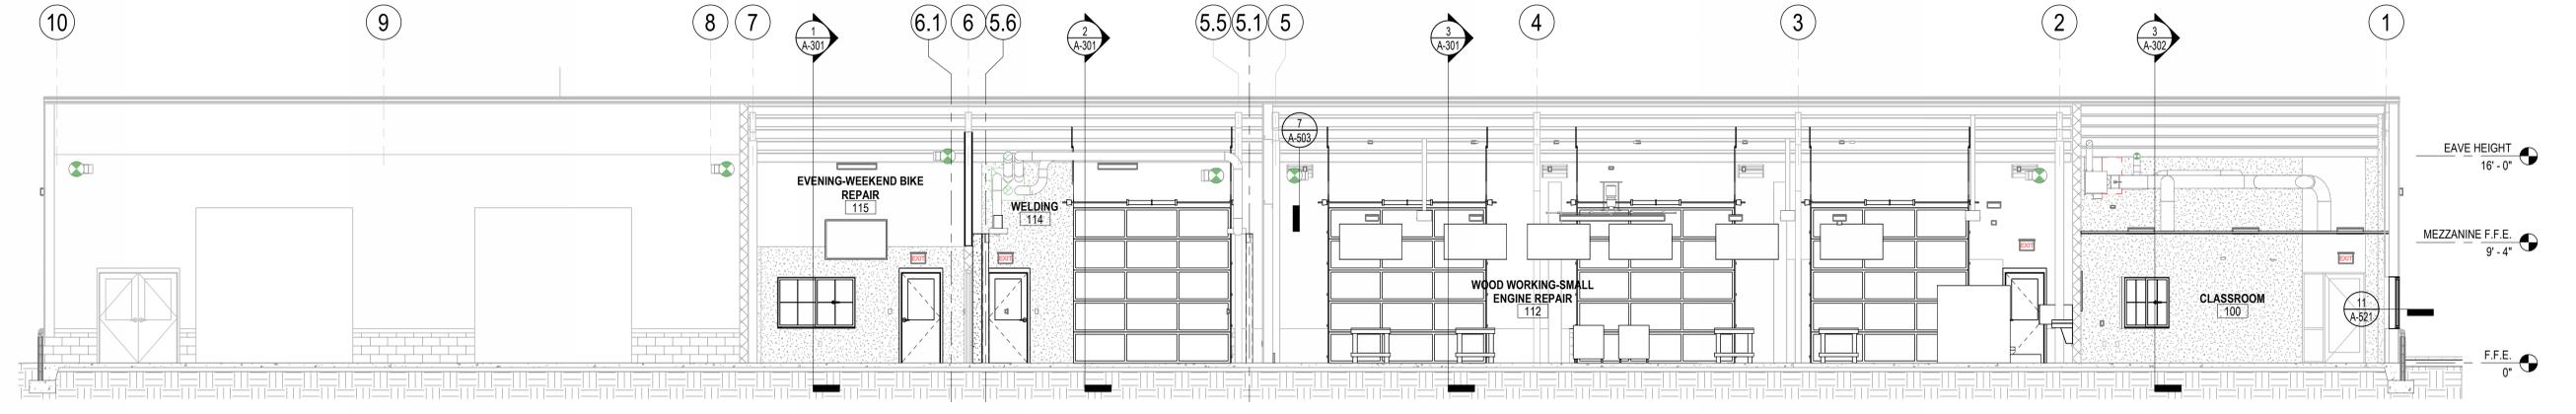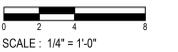

1 BUILDING SECTION - LONGITUDINAL SOUTH
 3/16" = 1'-0"

